


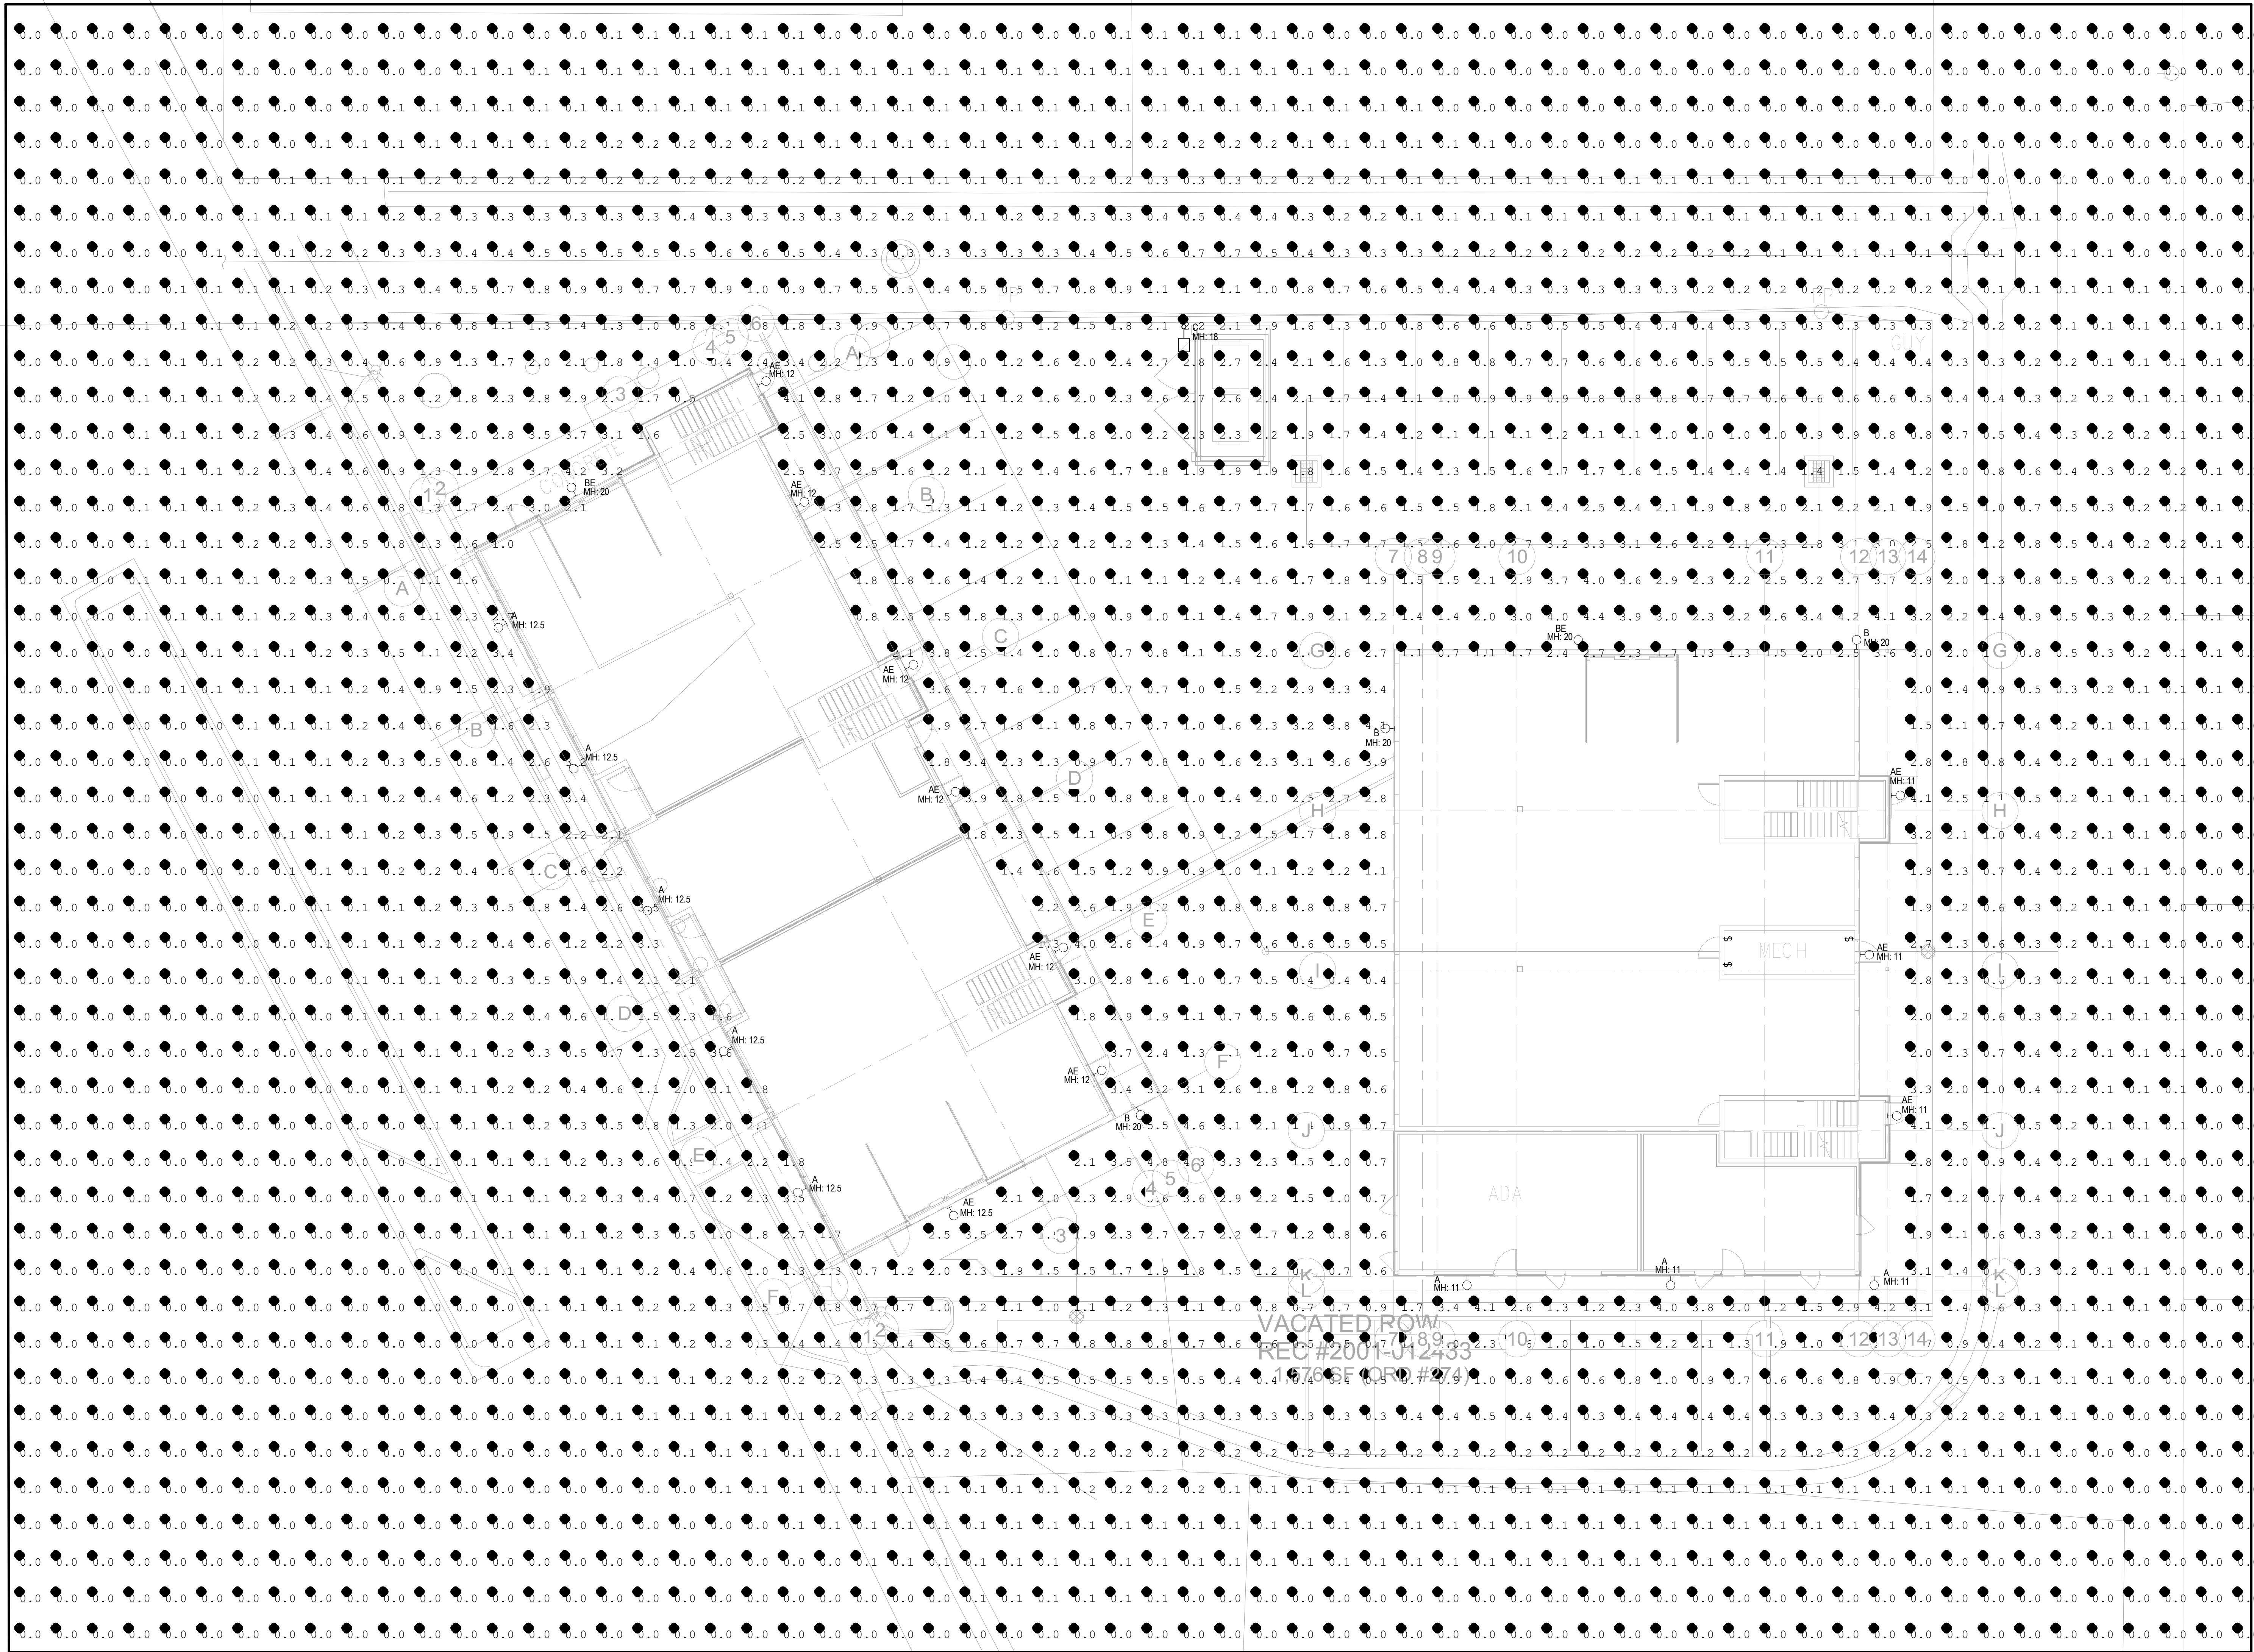


Calculation Summary						
Label	Units	Avg	Max	Min	Avg/Min	Max/Min
Site_Overall	Fc	0.62	5.5	0.0	N.A.	N.A.
Within Property Boundary	Fc	1.83	5.5	0.4	4.58	13.75



GENERAL CONTRACTOR	PROJECT	LOCATION	SCALE	DRAWN	CHECKED	OWNER	ARCHITECT	ENGINEER
	KOSLEG ON MAIN	402 Texas Street Frisco, Colorado	1/8" = 1'-0"	EC	PN	Jordan & Skala Engineers 17855 North Dallas Parkway, Suite 320 • Dallas, TX 75287 p. 469.285.1616 • f. 469.285.1615 Texas Registered Engineering Firm F-4990 Project Number: 22030056 Drawn By: KN Checked By: SD	JSE	JSE

5/17/2022 7:45:39 AM

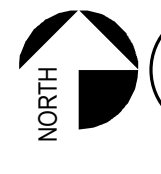

1

OVERALL SITE PLAN - PHOTOMETRIC

Scale: 1" = 10'-0"