

# EXHIBIT A

## DRAINAGE EASEMENT LOCATED ON A TRACT DESCRIBED AT BOOK 332 PAGE 677





LOCATED IN SECTION 20, TOWNSHIP 1 SOUTH, RANGE 75 WEST OF THE 6TH PRINCIPAL MERIDIAN,

TOWN OF FRASER, GRAND COUNTY, COLORADO

SHEET 1 OF 1

### LEGEND

- ⊕ - FOUND 2" ALUMINUM CAPPED #5 REBAR AT GRADE STAMPED C-S 1/16, SECTION 20, PLS #11415
- - FOUND 1.25" PLASTIC CAPPED #4 REBAR AT GRADE, PLS #25971
- - BEARING BREAK ONLY, NO MONUMENTS SET

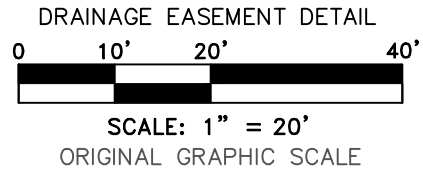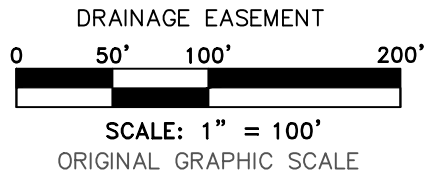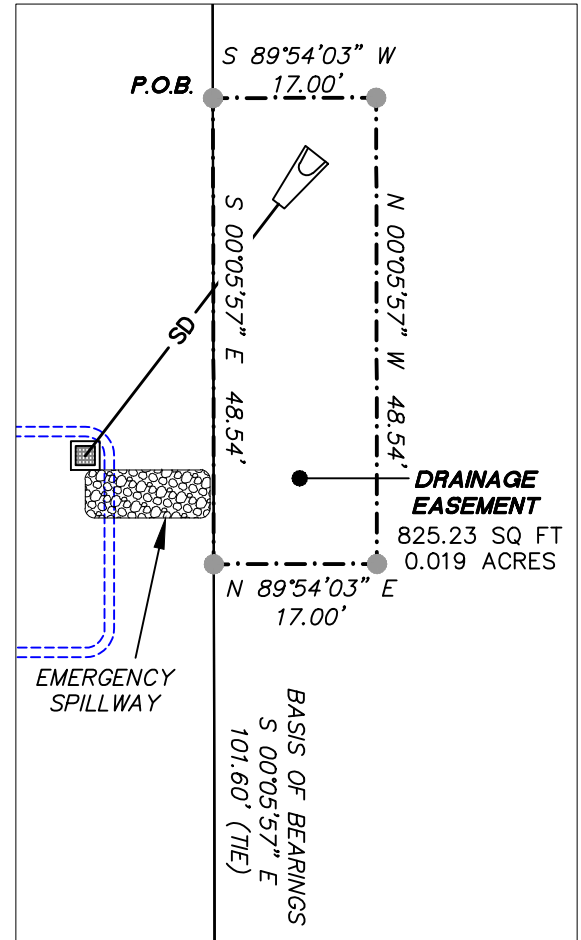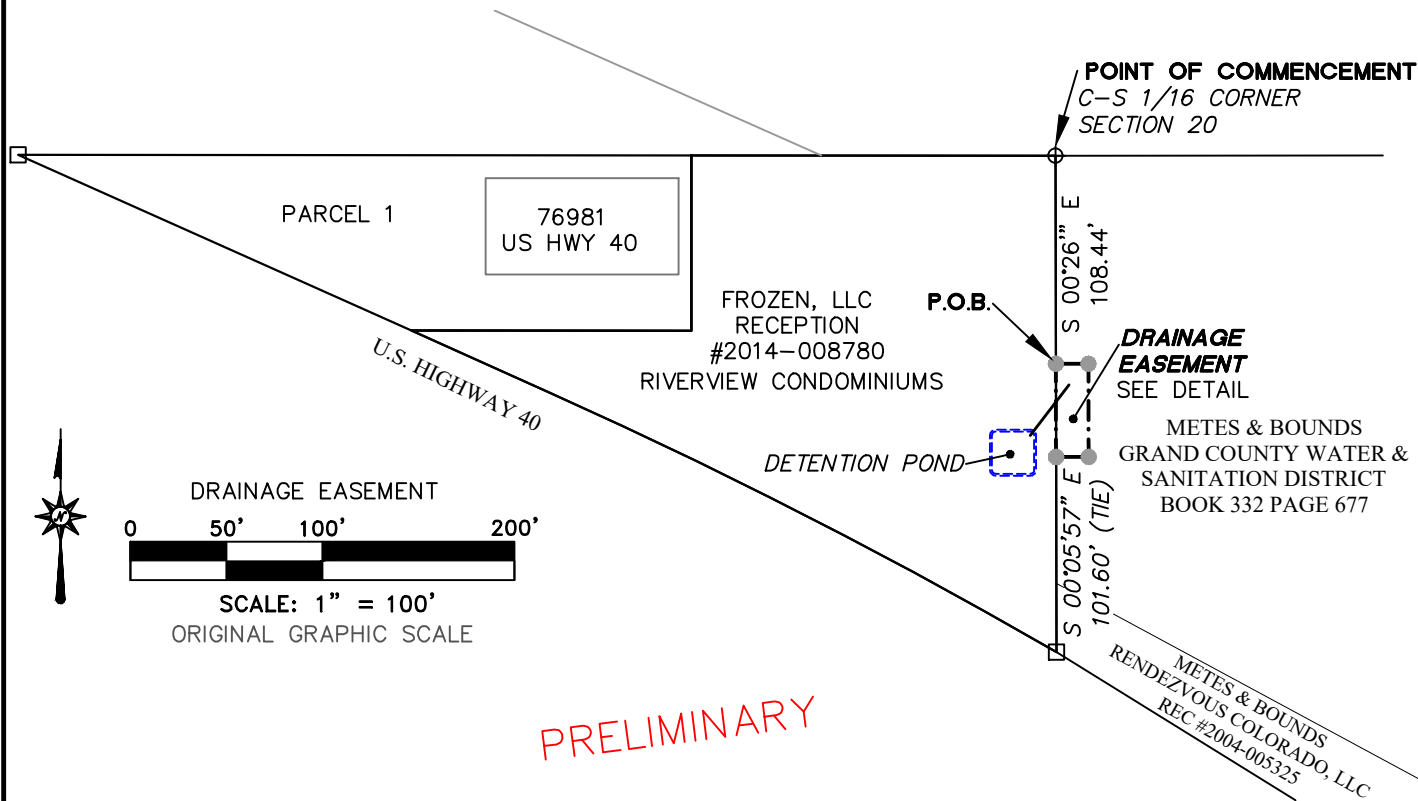

PRELIMINARY

TIM SHENK  
LAND SURVEYING, INC.  
P.O. BOX 1670  
GRANBY, CO 80446  
(970) 887-1046

JOB #: 19032  
DWG: 19032.PP.08

DATE: 11/04/2019