


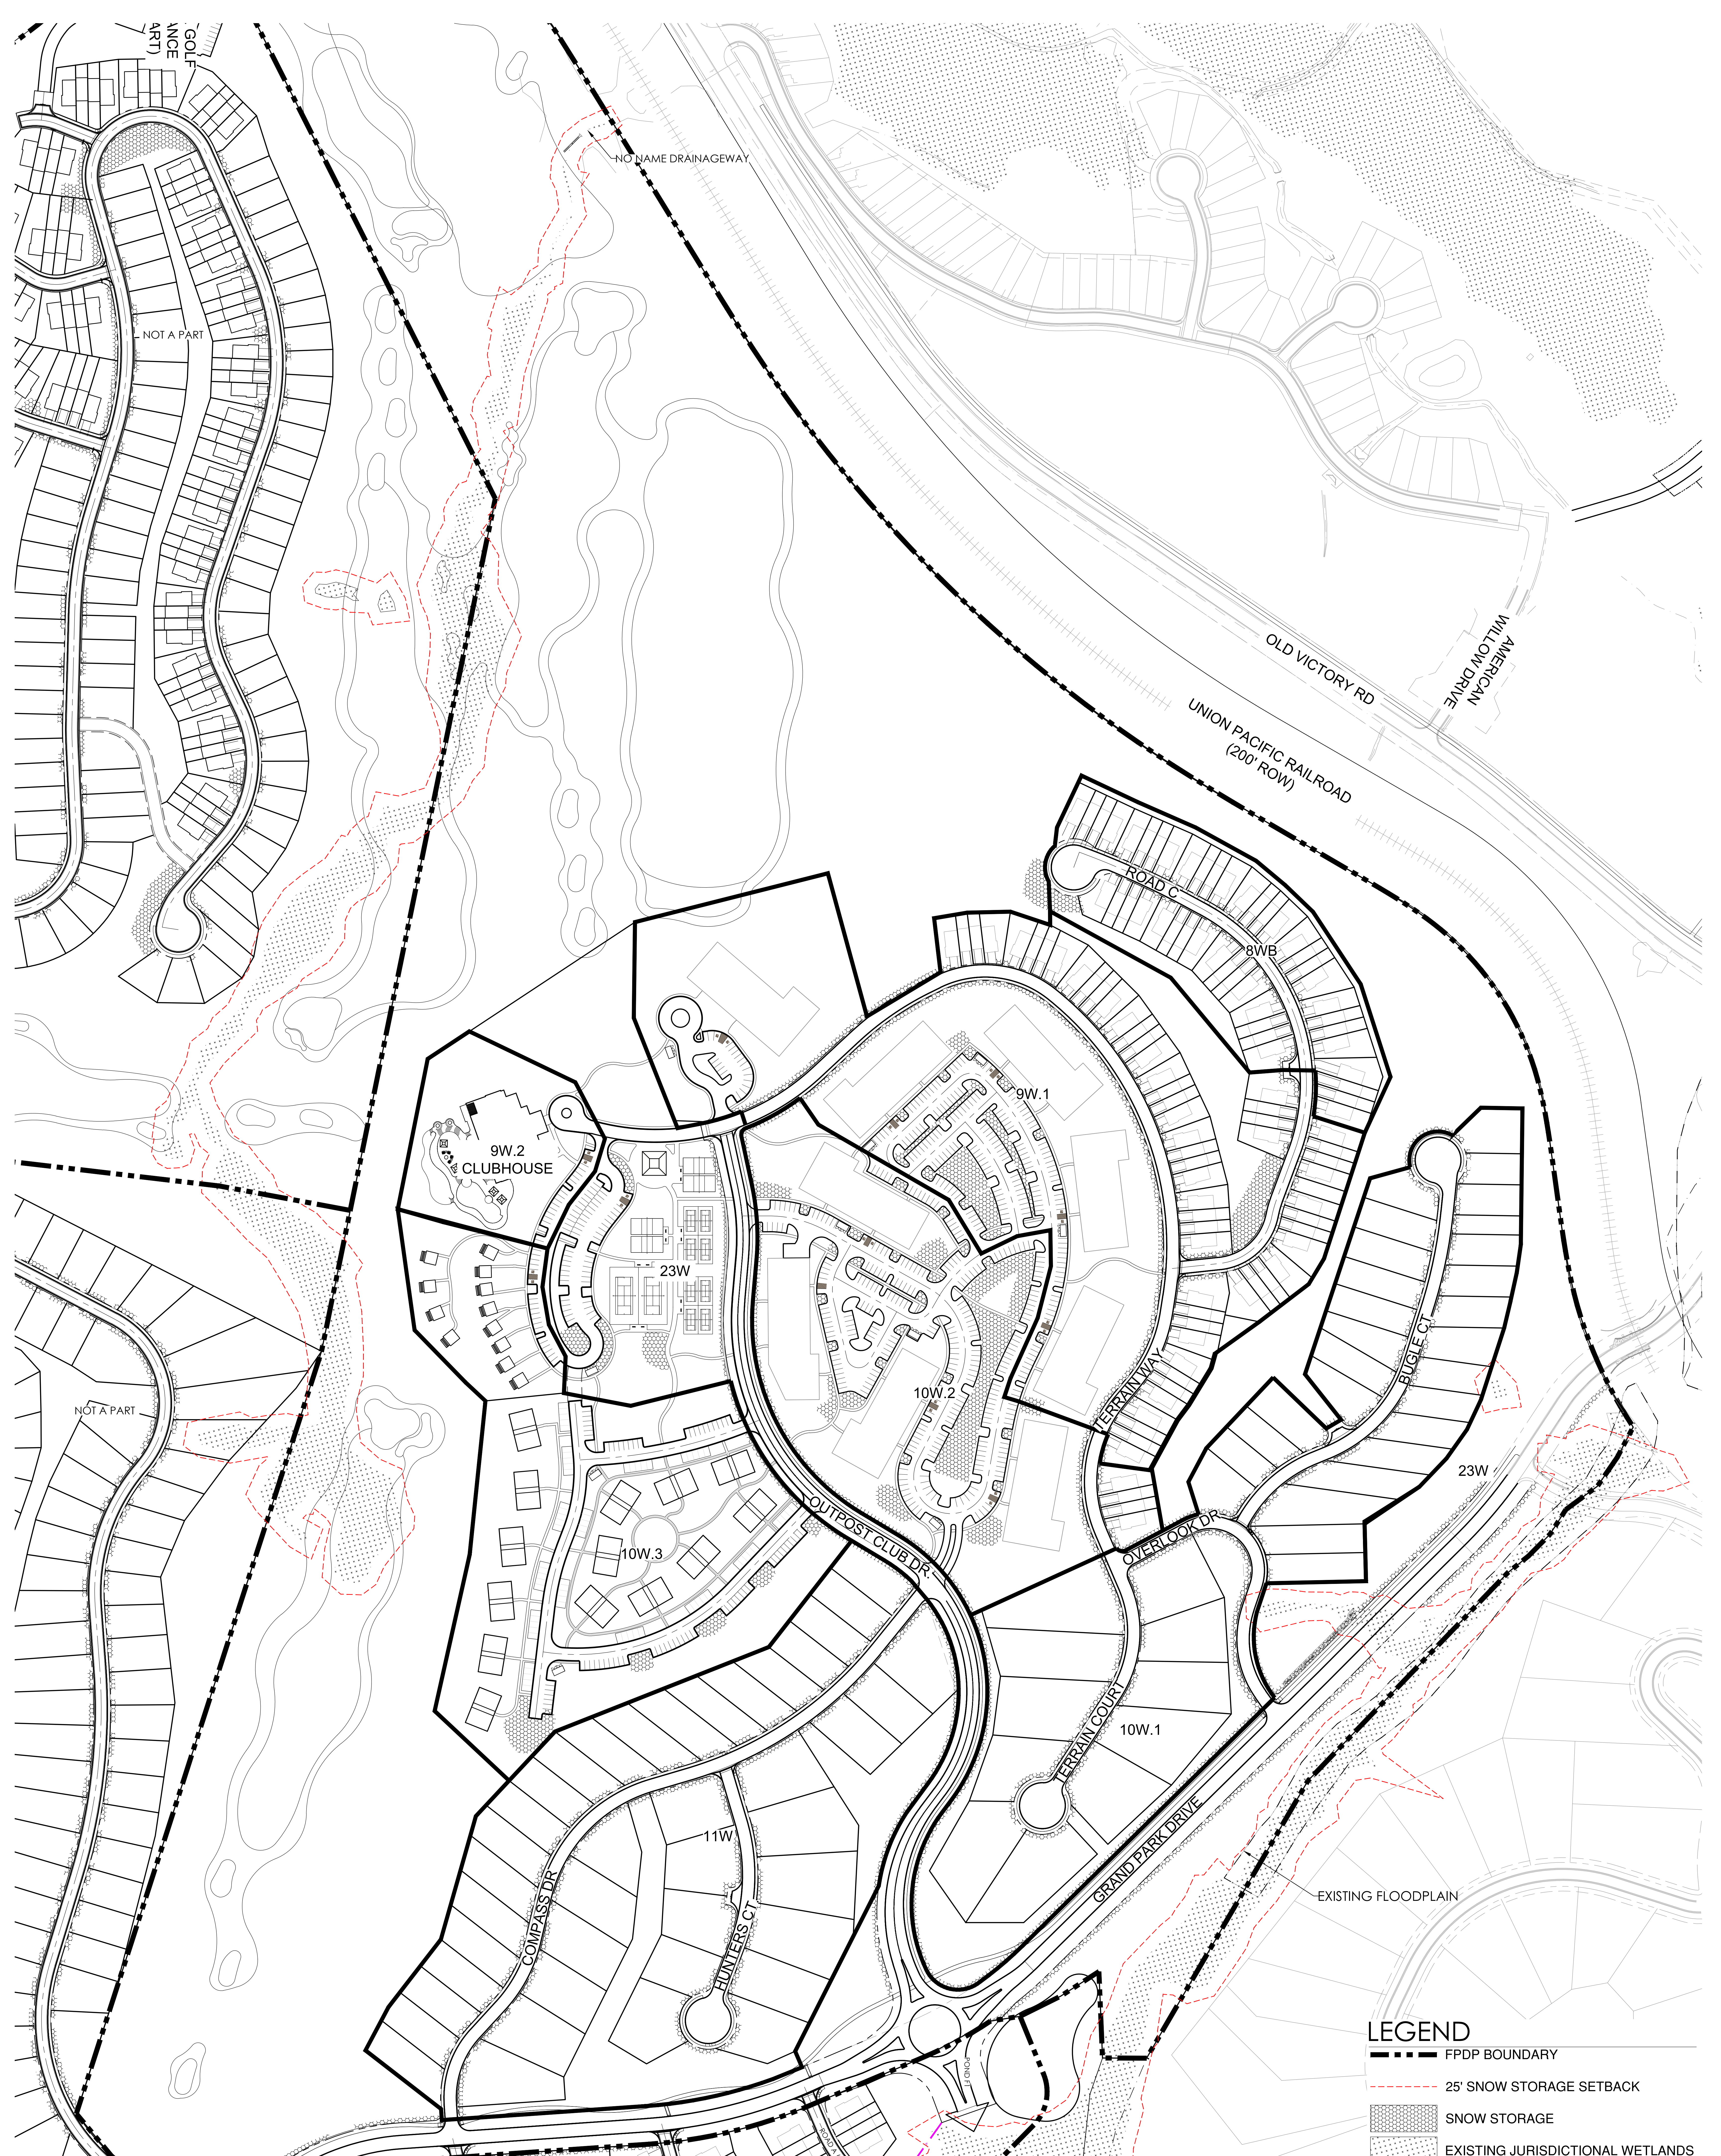


PLANNING AREAS 8WB, 9W.1, 9W.2, 10W.1, 10W.2, 10W.3 & 11W WETLAND EXHIBIT

DECEMBER 18, 2025

WEST MOUNTAIN

FRASER, CO

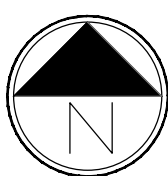

Scale: 1"= 100'-0"

